





1 Front (West) Elevation  
SCALE: 1/4" = 1'-0"

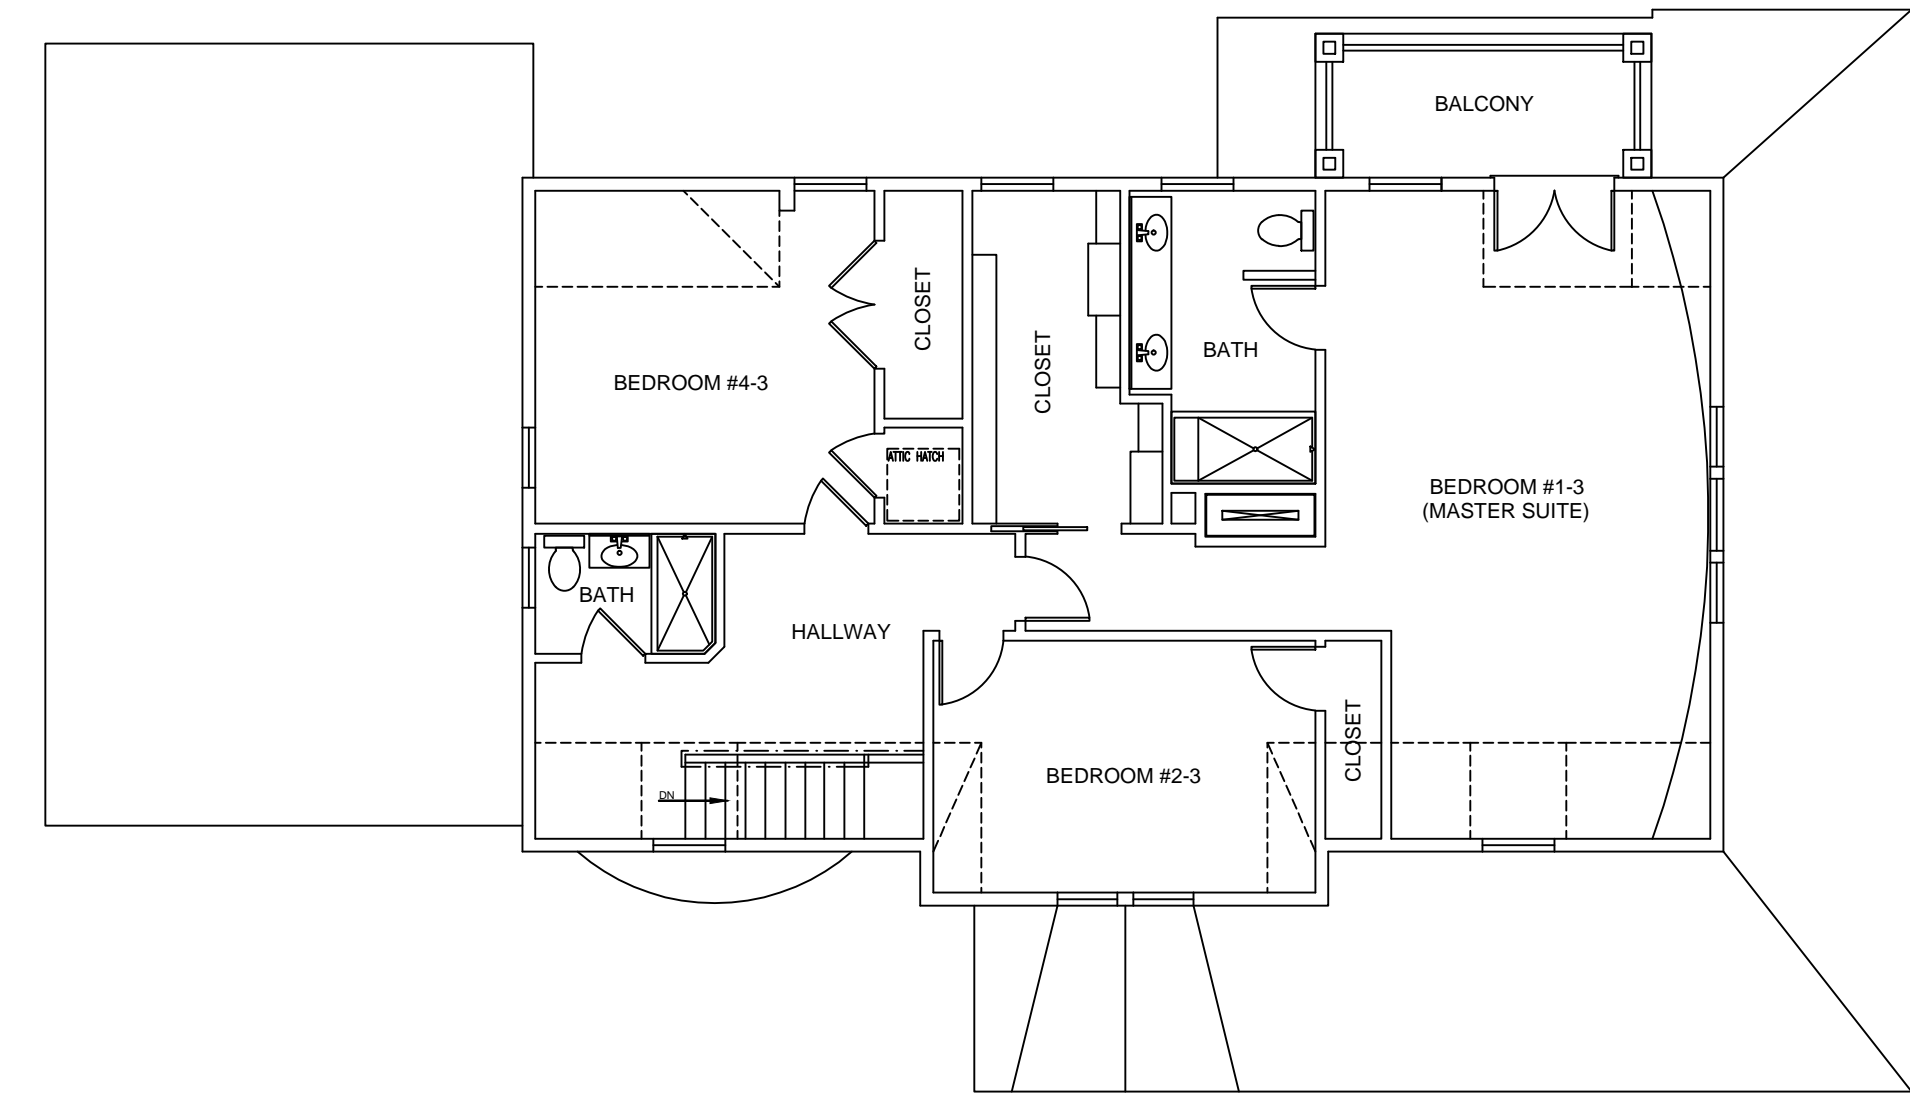


1 Attic Level Plan  
SCALE: 1/8" = 1'-0"

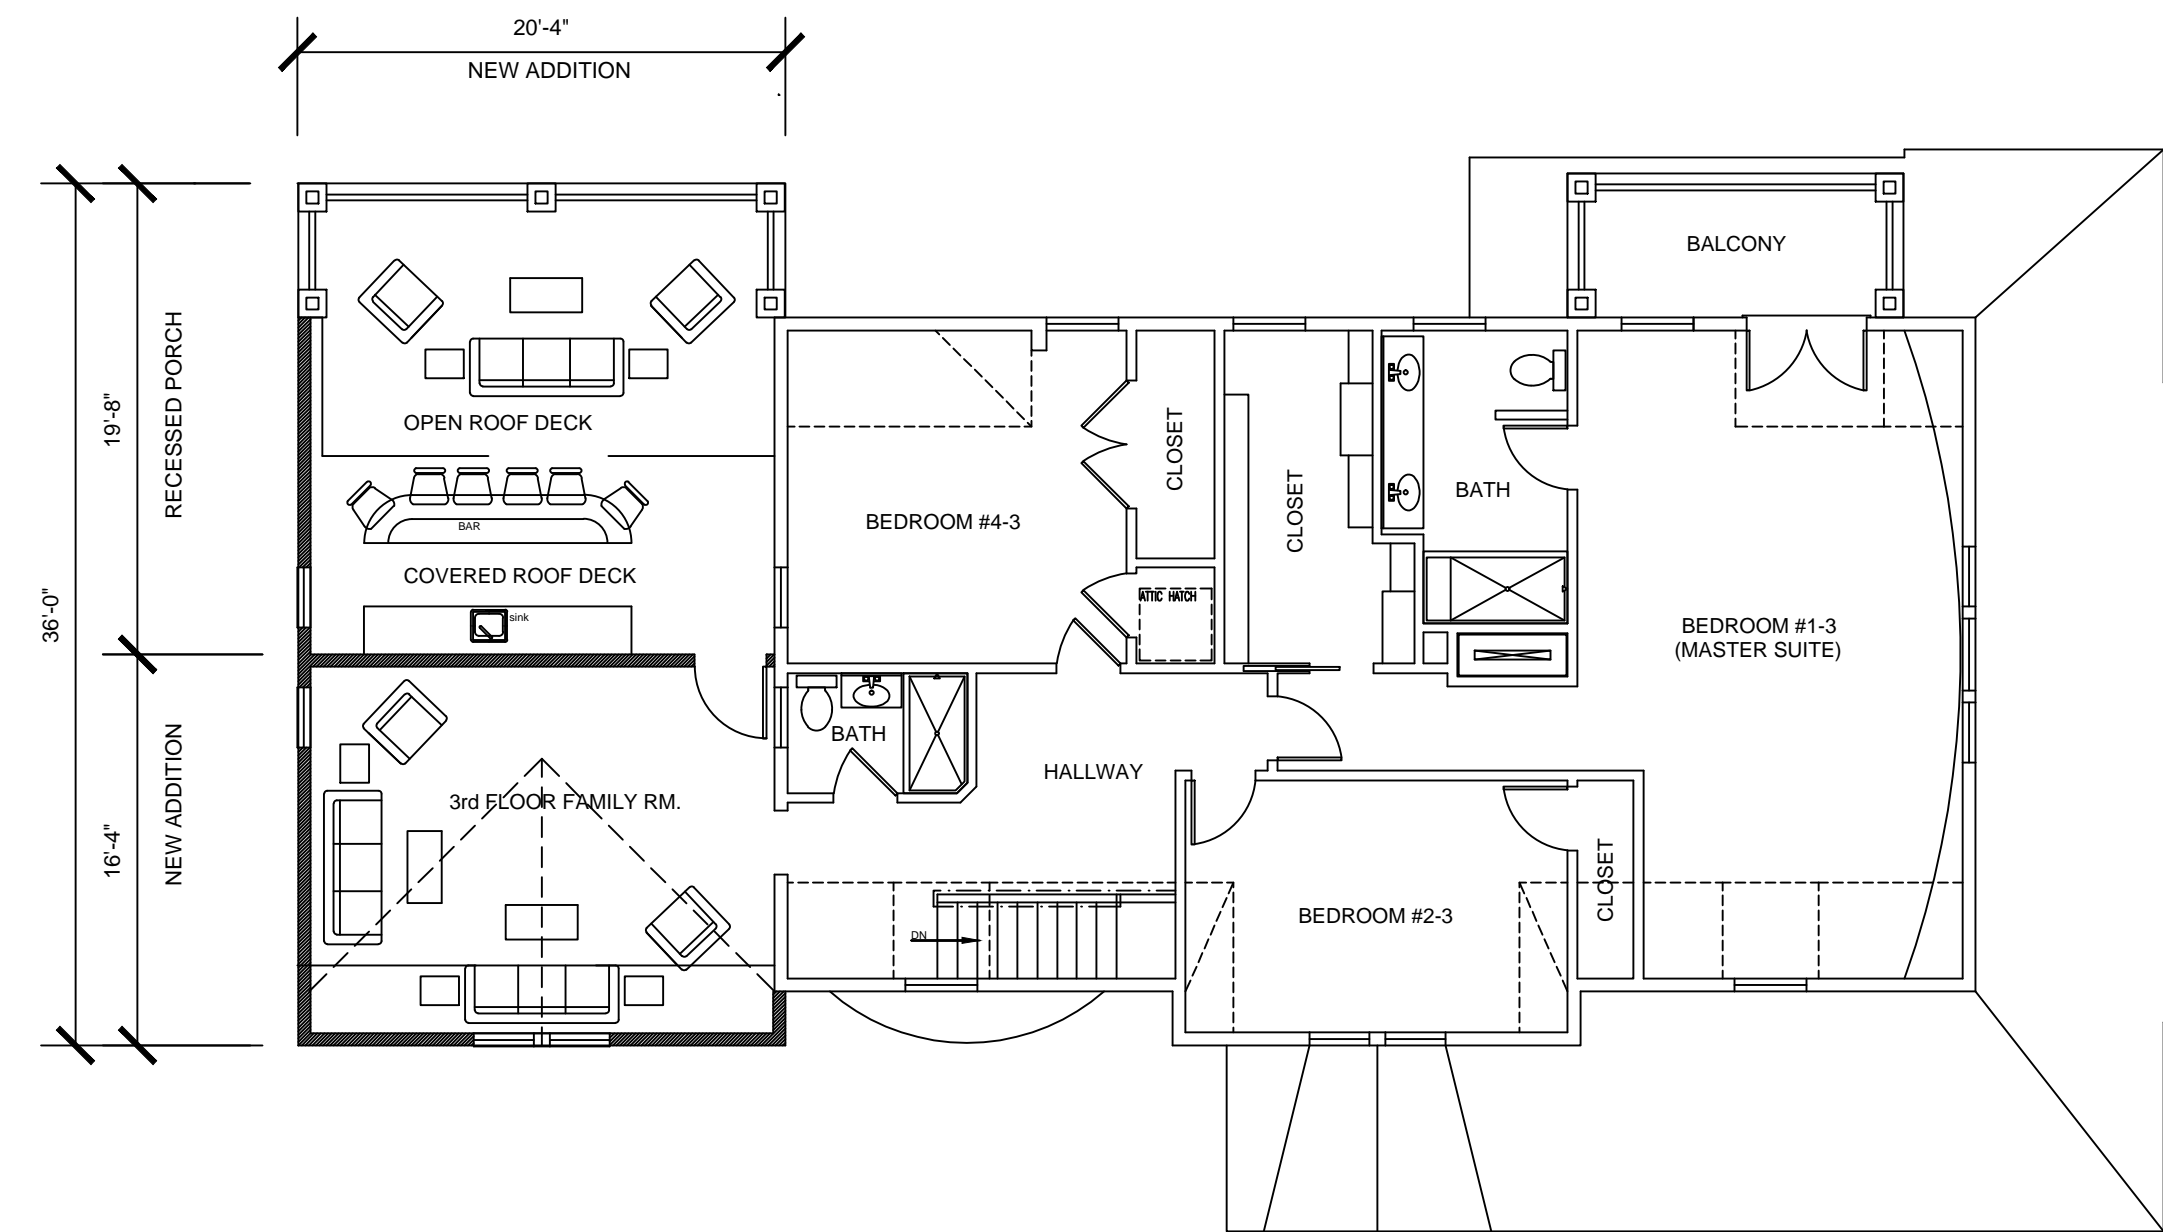

1 Proposed Attic Level Plan  
SCALE: 1/8" = 1'-0"

**Robert A. Hazelrigg  
& Associates, Architects**

3430 Sunset Avenue, Suite 1  
Wanamassa, New Jersey 07712  
(732) 922-9815 (732) 229-7314 (Fax)  
Robert A. Hazelrigg, AIA NJ - AI 7690  
Thomas F. Lavin, AIA NJ - AI 17755

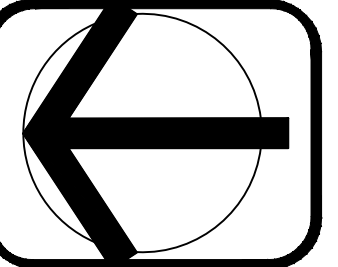

THESE DRAWINGS AND SPECIFICATIONS ARE ISSUED AS A PROFESSIONAL ARCHITECTURAL SERVICE. PLEASE CONSULT WITH US REGARDING ANY QUESTIONS. DRAWINGS AND SPECIFICATIONS SHALL NOT BE USED BY ANY OTHER PARTY WITHOUT THE WRITTEN CONSENT OF THE ARCHITECT. REPRODUCTION IS PROHIBITED. COPYRIGHT 2010 Robert A. Hazelrigg & Associates, PA.

ADDITION & ALTERATION TO EXISTING RESIDENCE  
**MR. & MRS. MICHAEL FALLAS**  
OCEAN AVENUE  
ALLENHURST, NJ

EXISTING & PROPOSED FLOOR PLANS

REVISION ISSUE  
2/17/2020

DATE: 09/19/2019  
SCALE: AS NOTED  
PROJ. NO.: 2019.15

SHEET

A1.2