




Roof Overhangs  
Existing Attic  
Level Plan  
① SCALE: 1/4" = 1'-0"

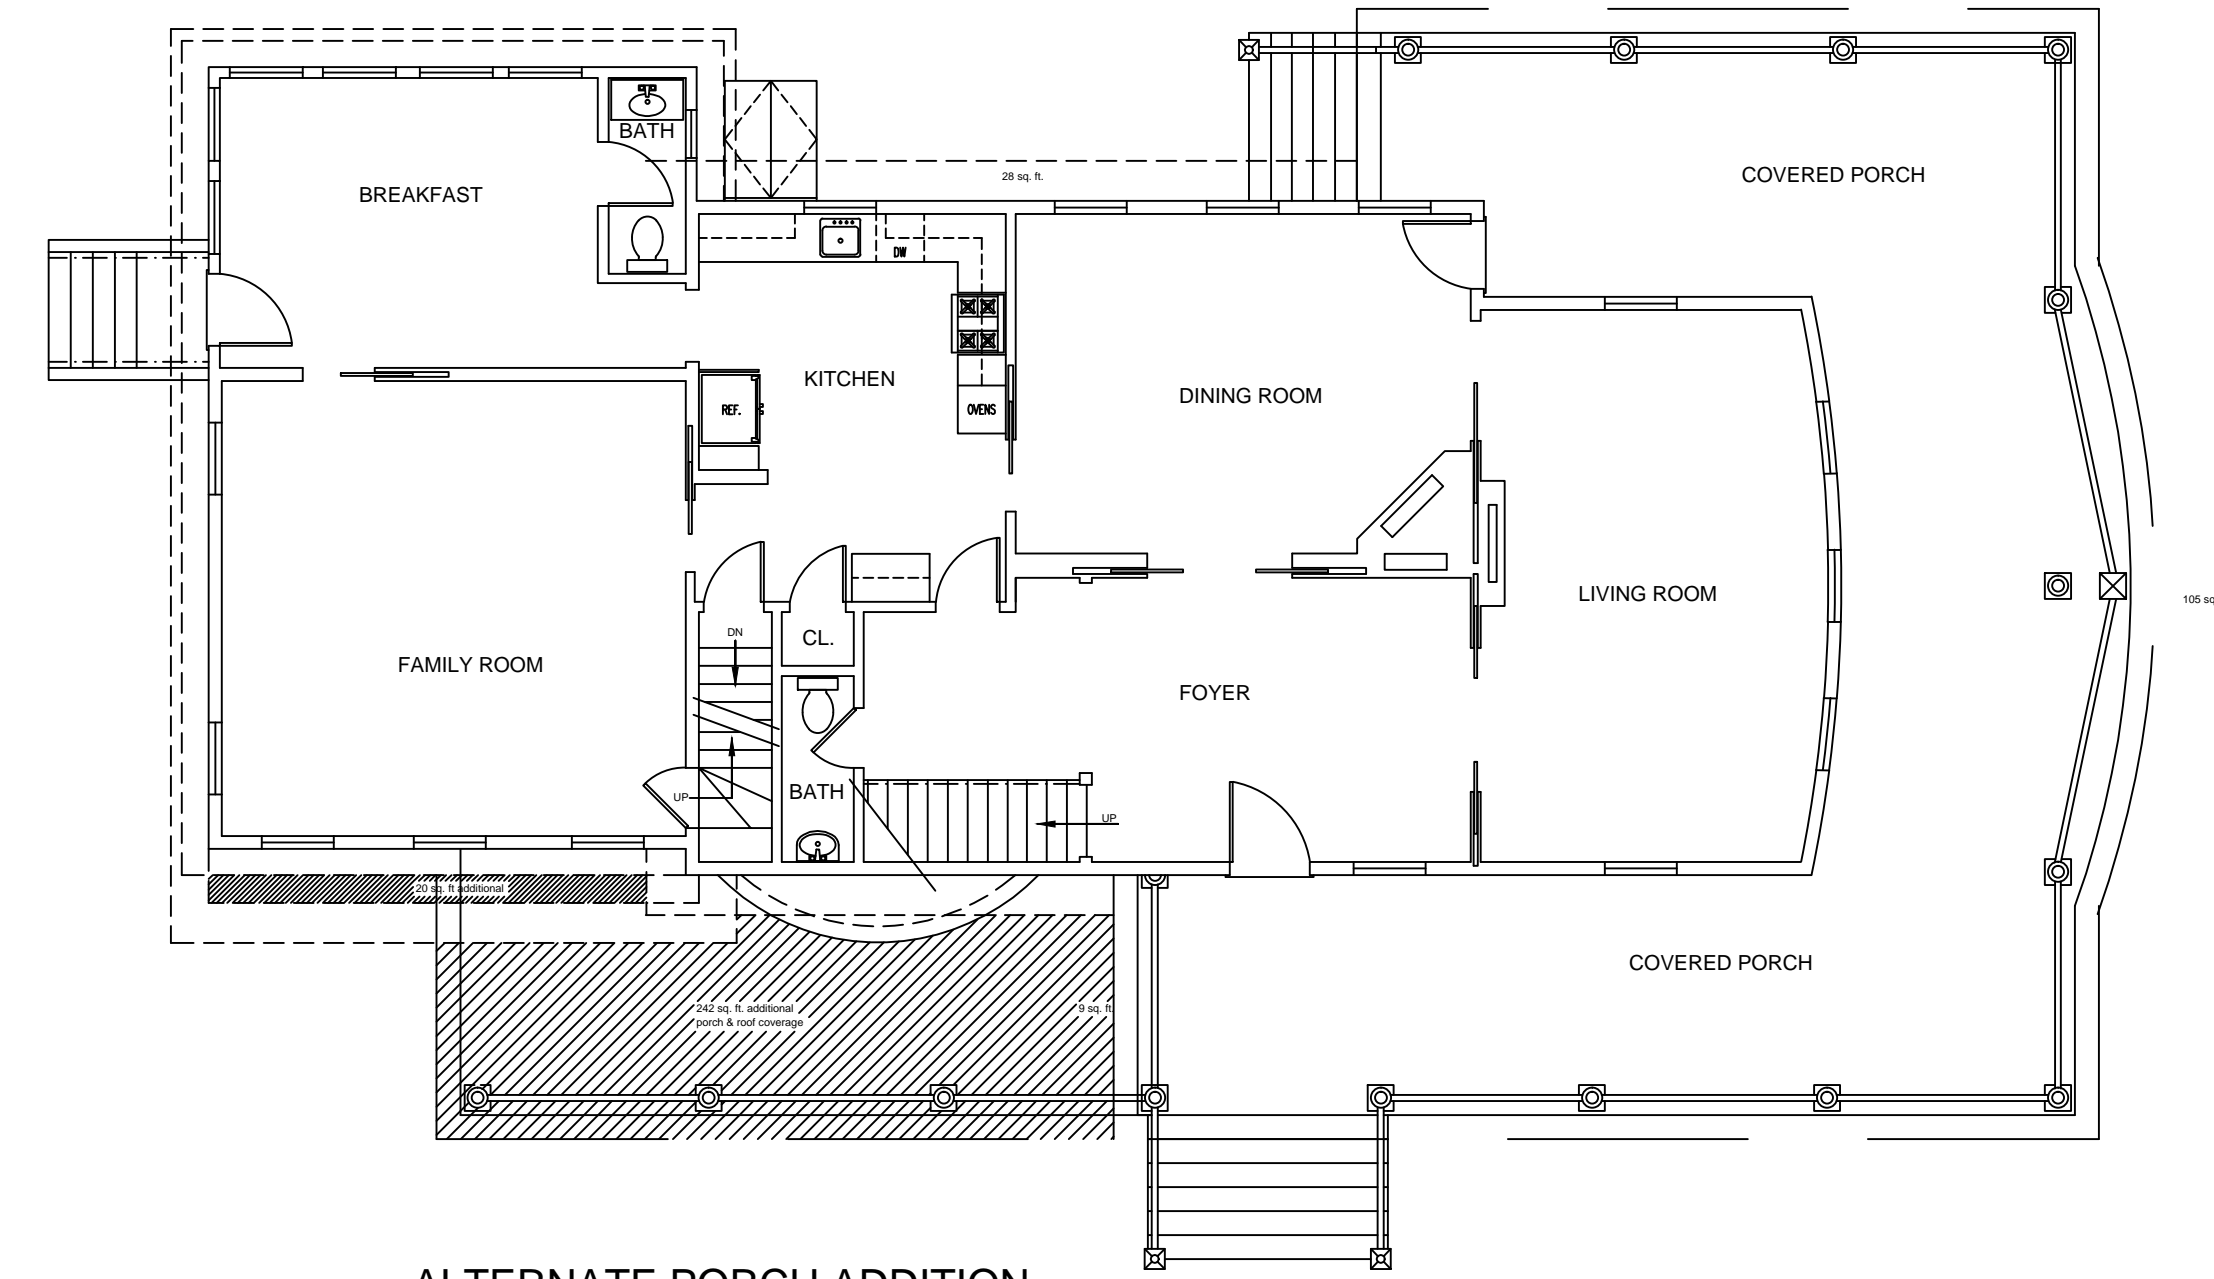

ALTERNATE PORCH ADDITION  
Roof Overhangs  
Existing First  
Floor Plan  
① SCALE: 1/4" = 1'-0"

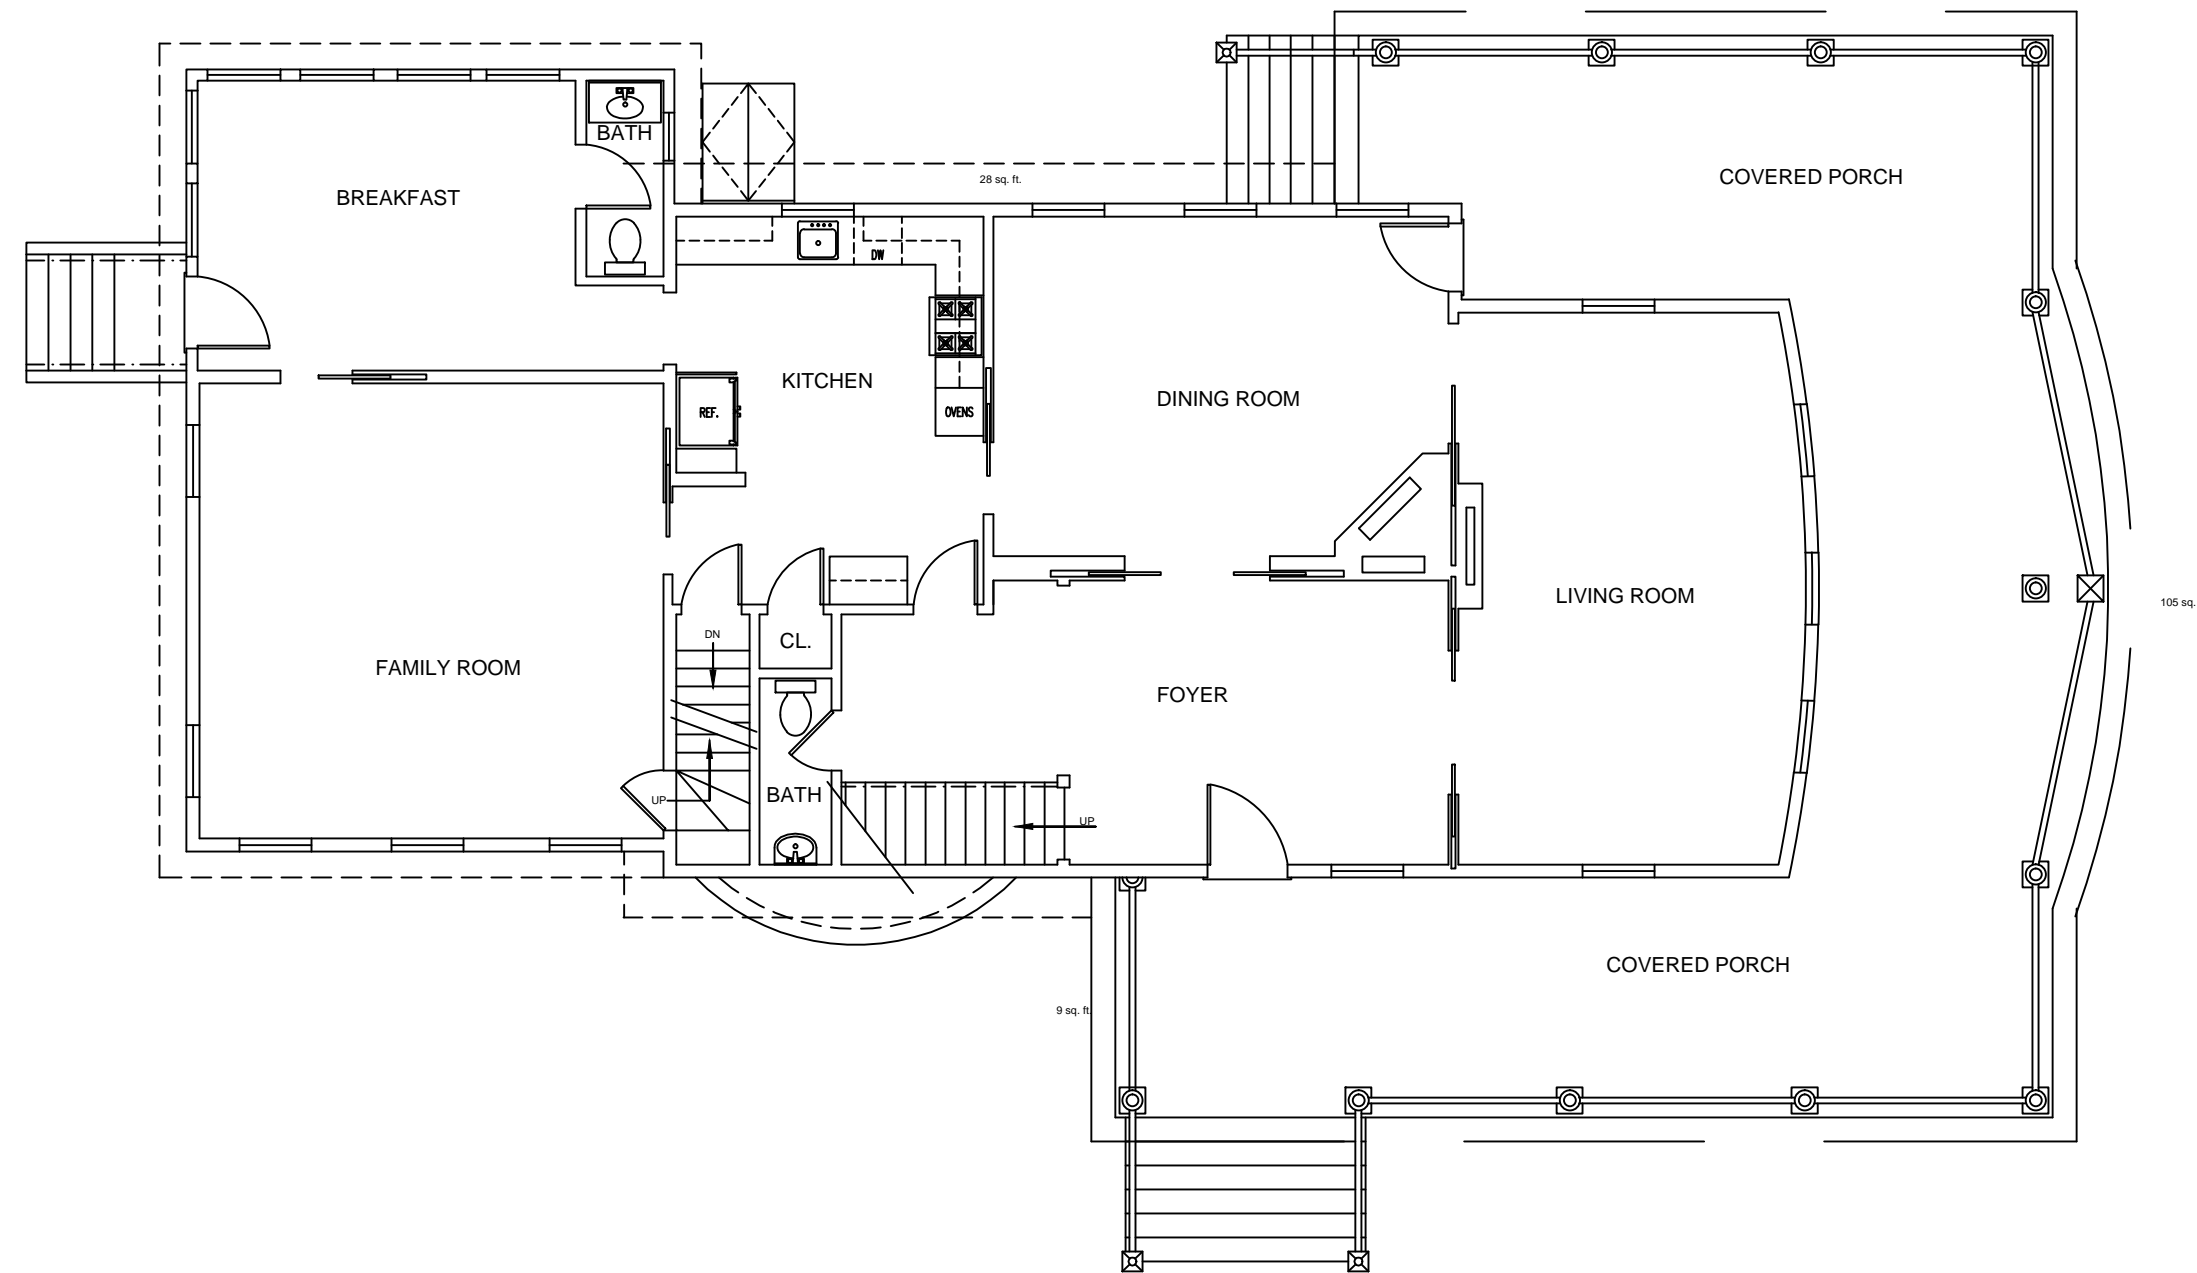

Roof Overhangs  
Existing First  
Floor Plan  
① SCALE: 1/4" = 1'-0"

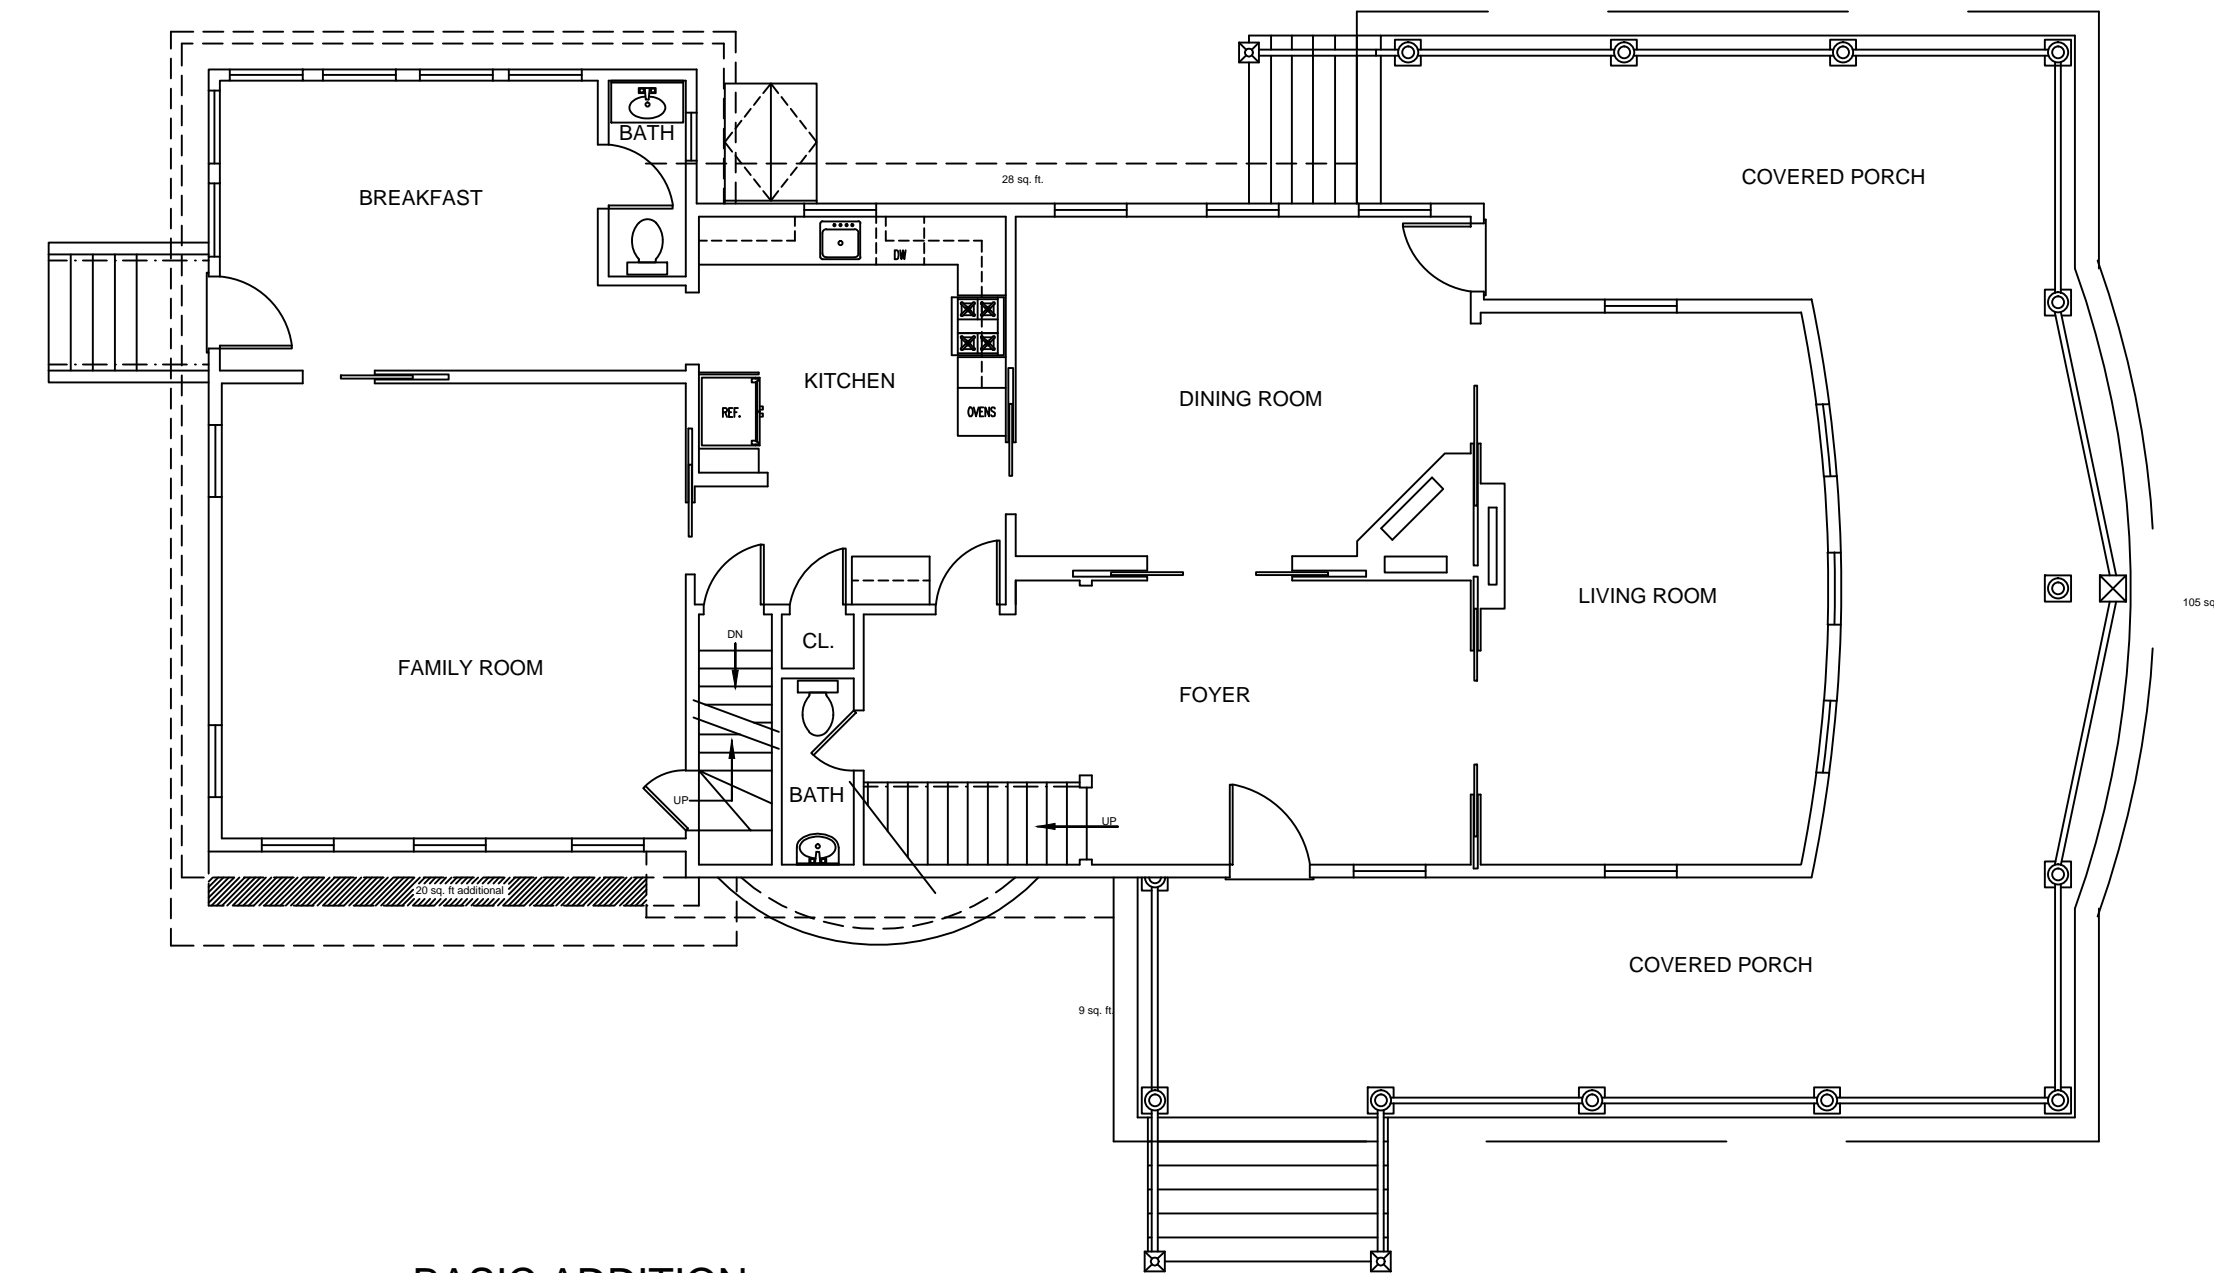

BASIC ADDITION  
Roof Overhangs  
Existing First  
Floor Plan  
① SCALE: 1/4" = 1'-0"

**Robert A. Hazelrigg  
& Associates, Architects**

3430 Sunset Avenue, Suite 1  
Wanamassa, New Jersey 07712  
(732) 922-9815 (732) 229-7314 (Fax)

REPRODUCTION IS PROHIBITED  
COPYRIGHT 2010 Robert A. Hazelrigg & Associates, PA

ADDITION & ALTERATION TO EXISTING RESIDENCE  
**MR. & MRS. JACK FALLAS**  
OCEAN AVENUE  
ALLENHURST, NJ

OVERHANGS ATTIC LEVEL FLOOR PLAN

REVISION ISSUE  
2/17/2020

DATE: 07/1/2019  
SCALE: AS NOTED  
PROJ. NO.: 2019.15

SHEET  
**OH1.2**