



CROSS SECTION GRADES ARE BASED UPON THE PREVIOUS PLOT PLAN DRAWINGS APPROVED IN 2017, AND ARE NOT BASED UPON A CURRENT AS-BUILT SURVEY.

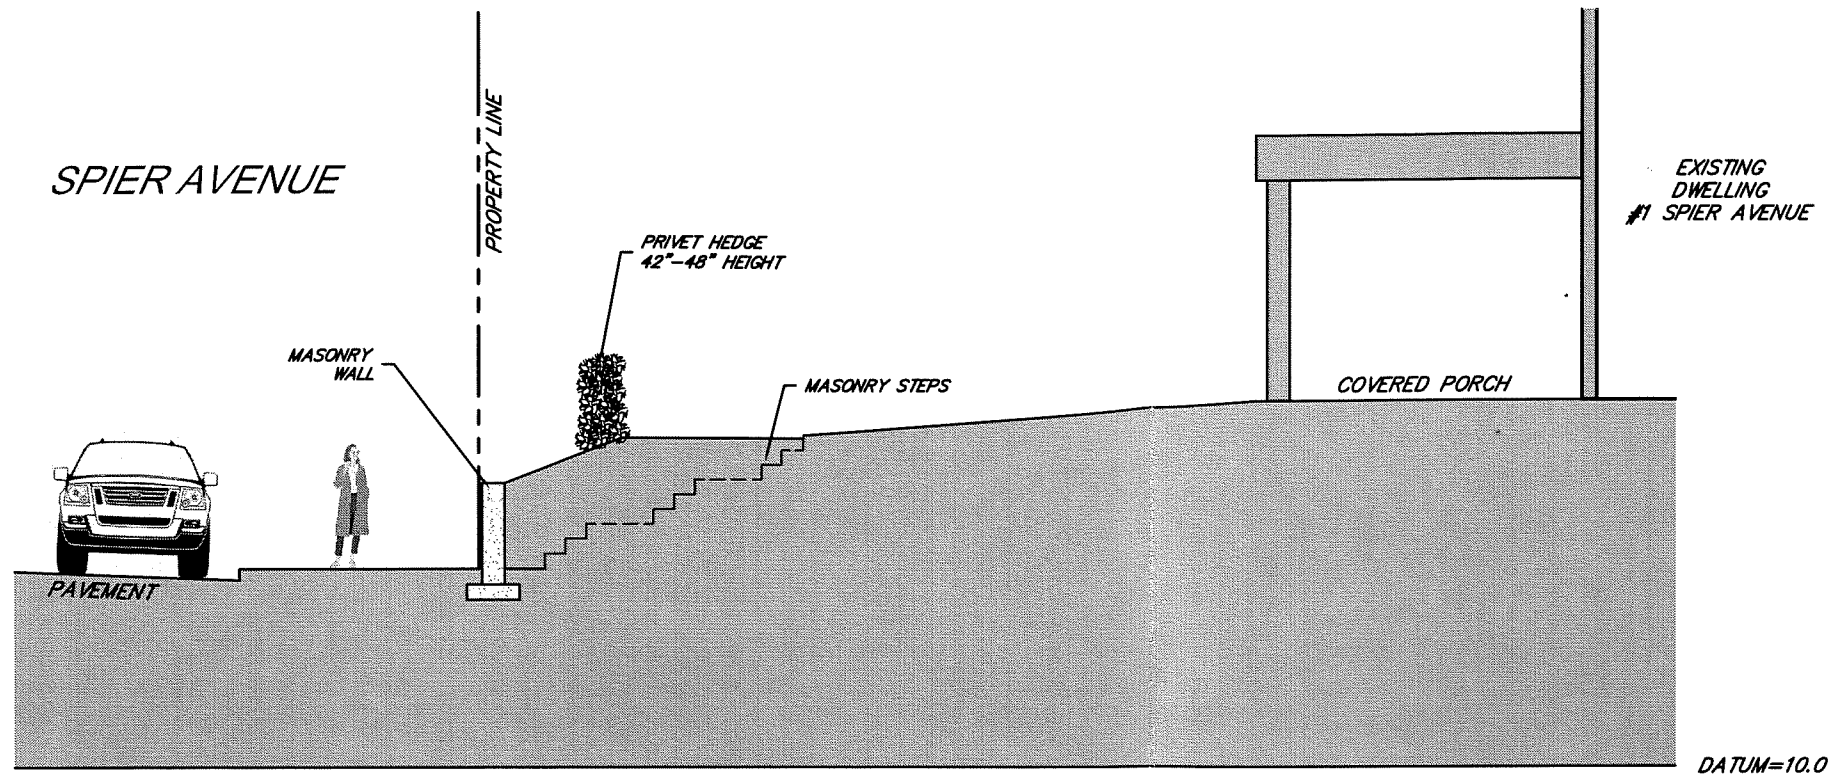


CROSS SECTION A ~ SPIER AVENUE at FRONTAGE MID-POINT

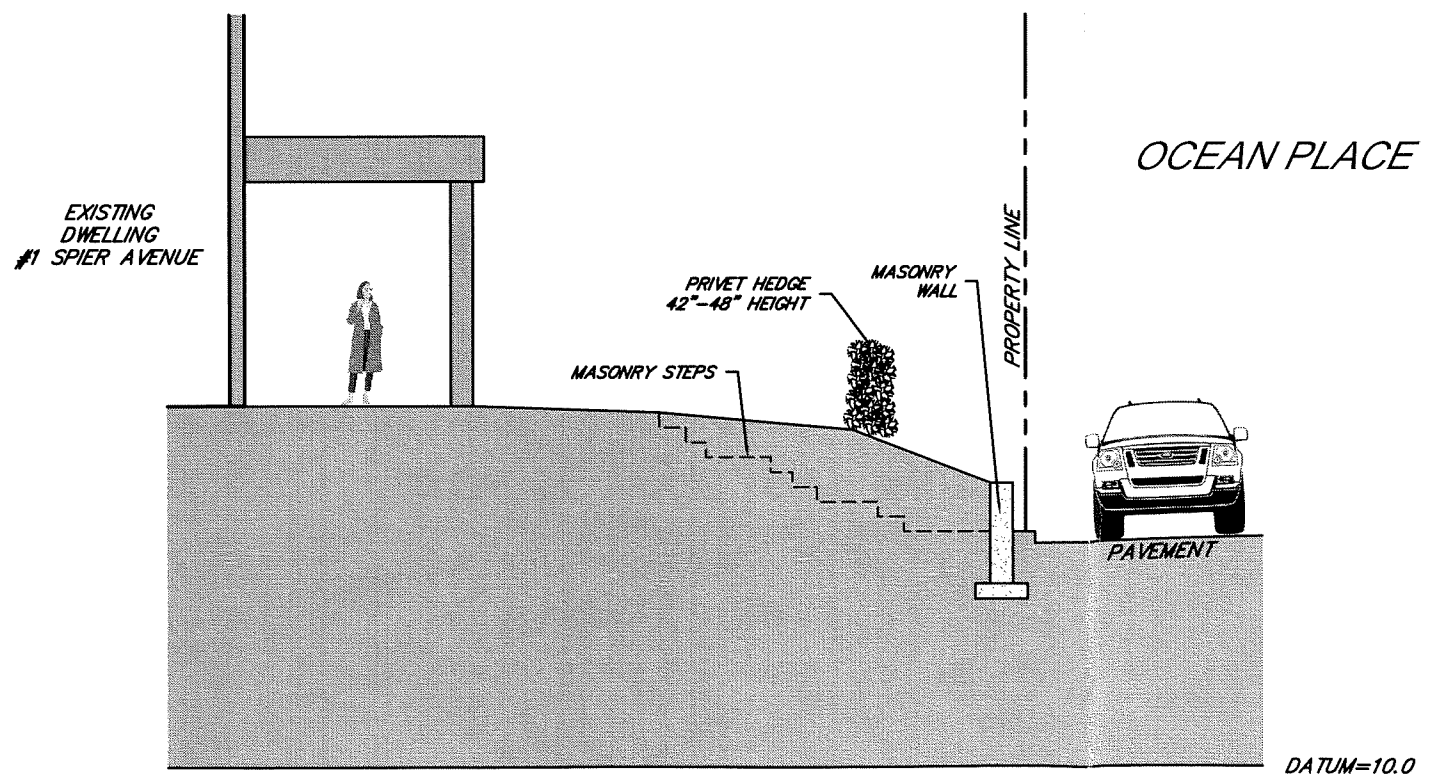

CROSS SECTION B ~ OCEAN PLACE at FRONTAGE MID-POINT

| NO. | REVISION DESCRIPTION | DATE | DRWN | CHKD BY |
|-----|----------------------|------|------|---------|
|     |                      |      |      |         |

YARD CROSS SECTIONS  
 #1 SPIER AVENUE  
 TAX BLOCK 36 , TAX LOT 5  
 BOROUGH OF ALLENHURST  
 MONMOUTH COUNTY , NEW JERSEY  
 (TAX MAP REFERENCE BOROUGH OF ALLENHURST SHEET No. 1)

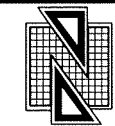

**Nelson Engineering Associates, Inc.**


1750 BLOOMSBURY AVENUE  
 OCEAN, NEW JERSEY 07712  
 TEL. (732)-918-2180 FAX (732)-918-0697  
 WWW.NELSONENG.NET  
 CERTIFICATE OF AUTHORIZATION # 24GA28014900

SITE ENGINEERING  
 TRAFFIC ENGINEERING  
 LANDSCAPE ARCHITECTURE  
 ENVIRONMENTAL STUDIES  
 LAND SURVEYING & MAPPING


FOR THE FIRM *David H Boesch* DATE  
**DAVID H. BOESCH, L.L.A.**  
 LICENSED LANDSCAPE ARCHITECT NEW JERSEY LICENSE No. AS000489

|              |                  |               |
|--------------|------------------|---------------|
| SCALE: 1"=5' | DRAWN BY: DHB    | CHKD. BY: DHB |
| FILE: 161106 | DATE: 08-06-2019 | SHEET 1 OF 1  |

CROSS SECTION GRADES ARE BASED UPON THE PREVIOUS PLOT PLAN DRAWINGS APPROVED IN 2017, AND ARE NOT BASED UPON A CURRENT AS-BUILT SURVEY.

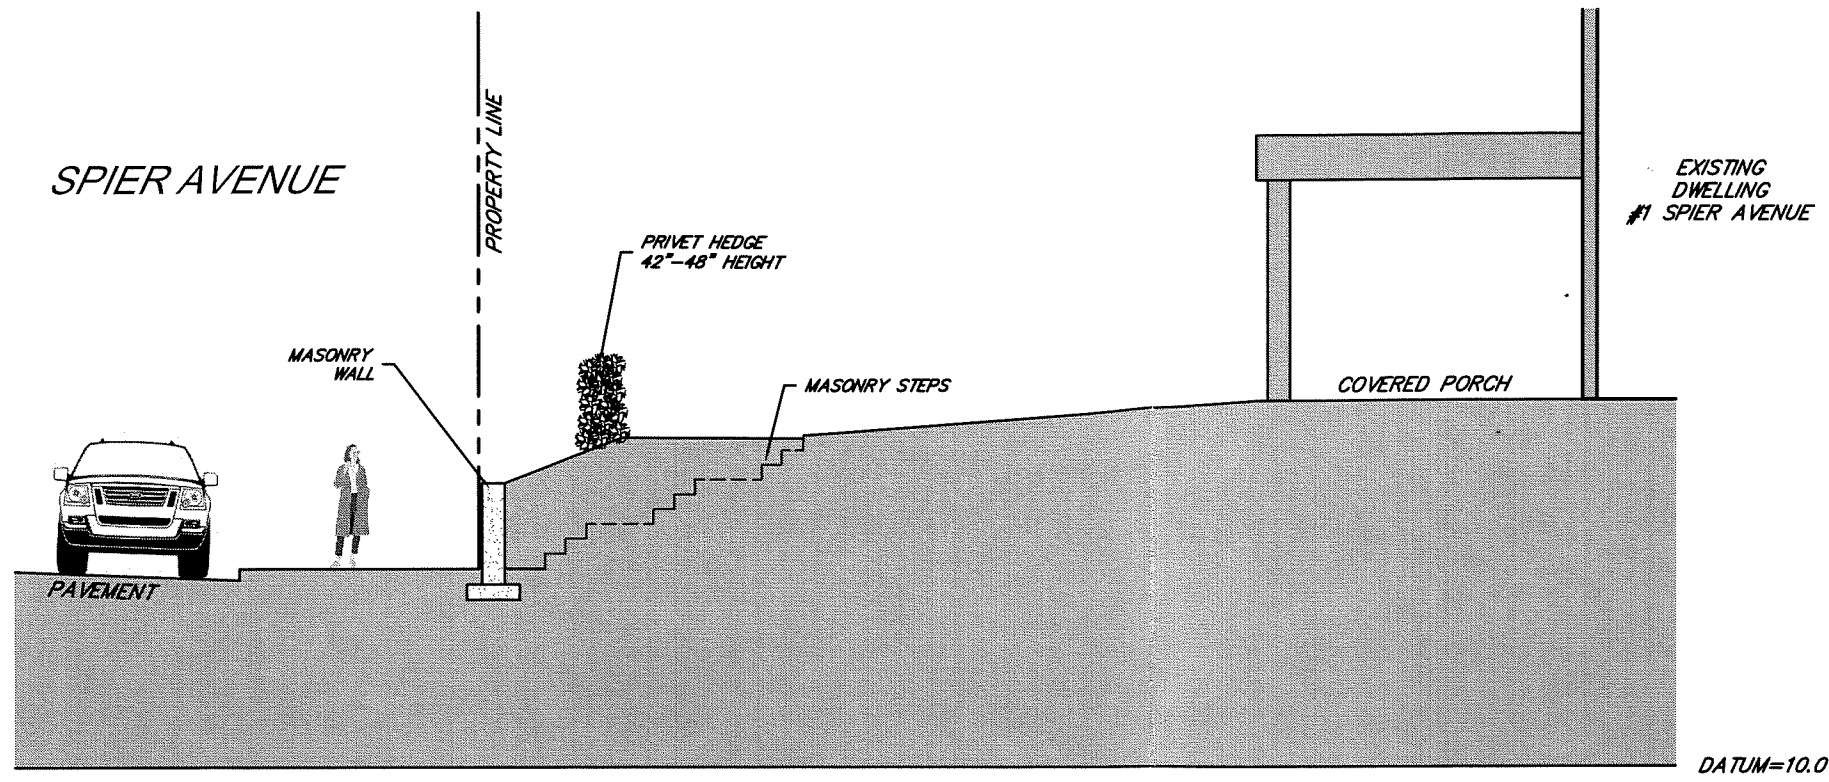

CROSS SECTION A ~ SPIER AVENUE at FRONTAGE MID-POINT

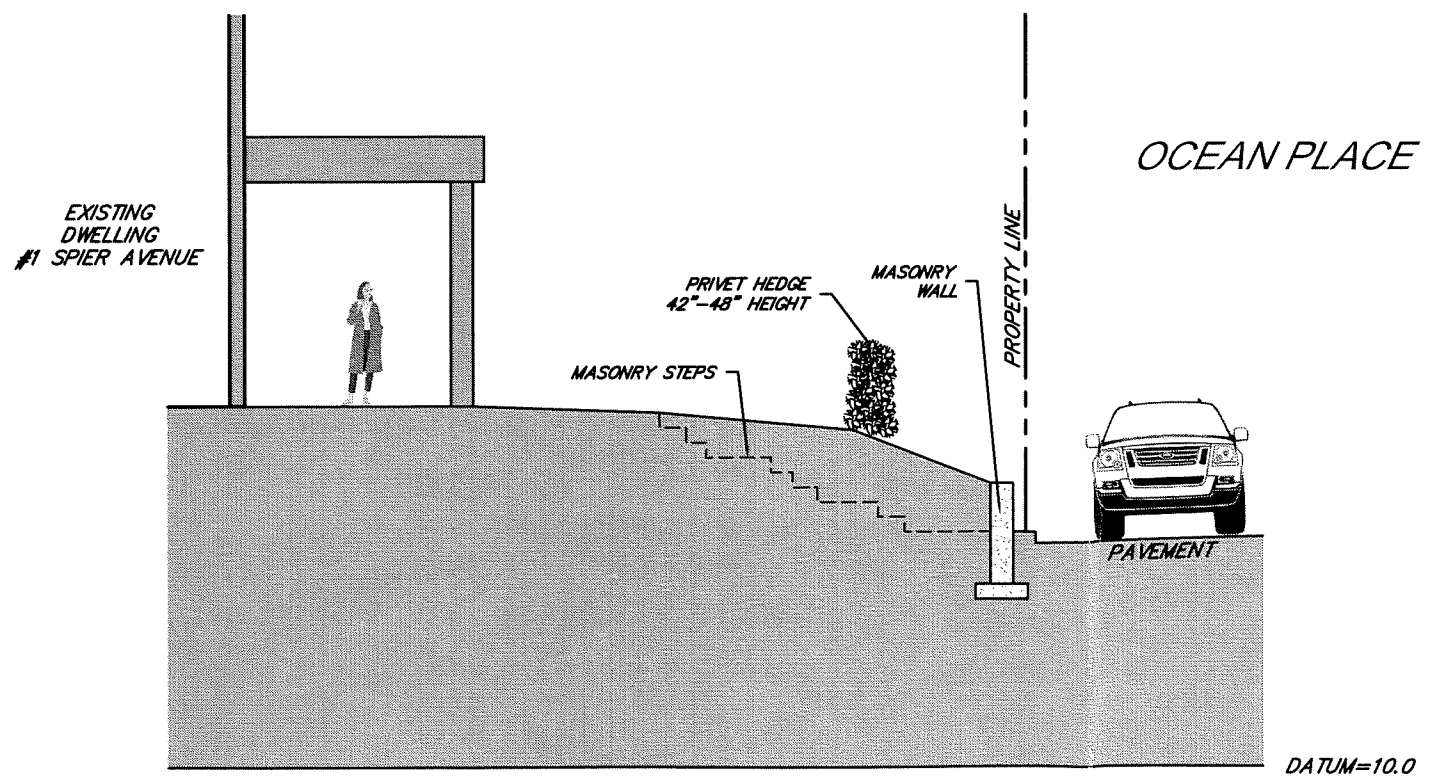

CROSS SECTION B ~ OCEAN PLACE at FRONTAGE MID-POINT

| NO. | REVISION DESCRIPTION | DATE | DRWN | CHKD BY |
|-----|----------------------|------|------|---------|
|     |                      |      |      |         |

**YARD CROSS SECTIONS**  
 #1 SPIER AVENUE  
 TAX BLOCK 36 , TAX LOT 5  
 BOROUGH OF ALLENHURST  
 MONMOUTH COUNTY , NEW JERSEY  
 (TAX MAP REFERENCE BOROUGH OF ALLENHURST SHEET No. 1)

 **Nelson Engineering Associates, Inc.**

1750 BLOOMSBURY AVENUE  
 OCEAN, NEW JERSEY 07712  
 TEL. (732)-918-2180 FAX (732)-918-0697  
 WWW.NELSONENG.NET  
 CERTIFICATE OF AUTHORIZATION # 24GA28014900

SITE ENGINEERING  
 TRAFFIC ENGINEERING  
 LANDSCAPE ARCHITECTURE  
 ENVIRONMENTAL STUDIES  
 LAND SURVEYING & MAPPING

FOR THE FIRM *David H Boesch* DATE

**DAVID H. BOESCH, L.L.A.**  
 LICENSED LANDSCAPE ARCHITECT NEW JERSEY LICENSE No. AS000489

|              |                  |               |
|--------------|------------------|---------------|
| SCALE: 1"=5' | DRAWN BY: DHB    | CHKD. BY: DHB |
| FILE: 161106 | DATE: 08-06-2019 | SHEET 1 OF 1  |